




TEMPERATURE CONTROLLERS... PORTABLE CHILLERS... CENTRAL CHILLERS... PUMP TANK STATIONS... TOWER SYSTEMS...

SUBJECT: TYPICAL BREWERY OR DISTILLERY GLYCOL COOLING SYSTEM WITH DIRECT RETURN PIPING

FYI #331 03/30/2021

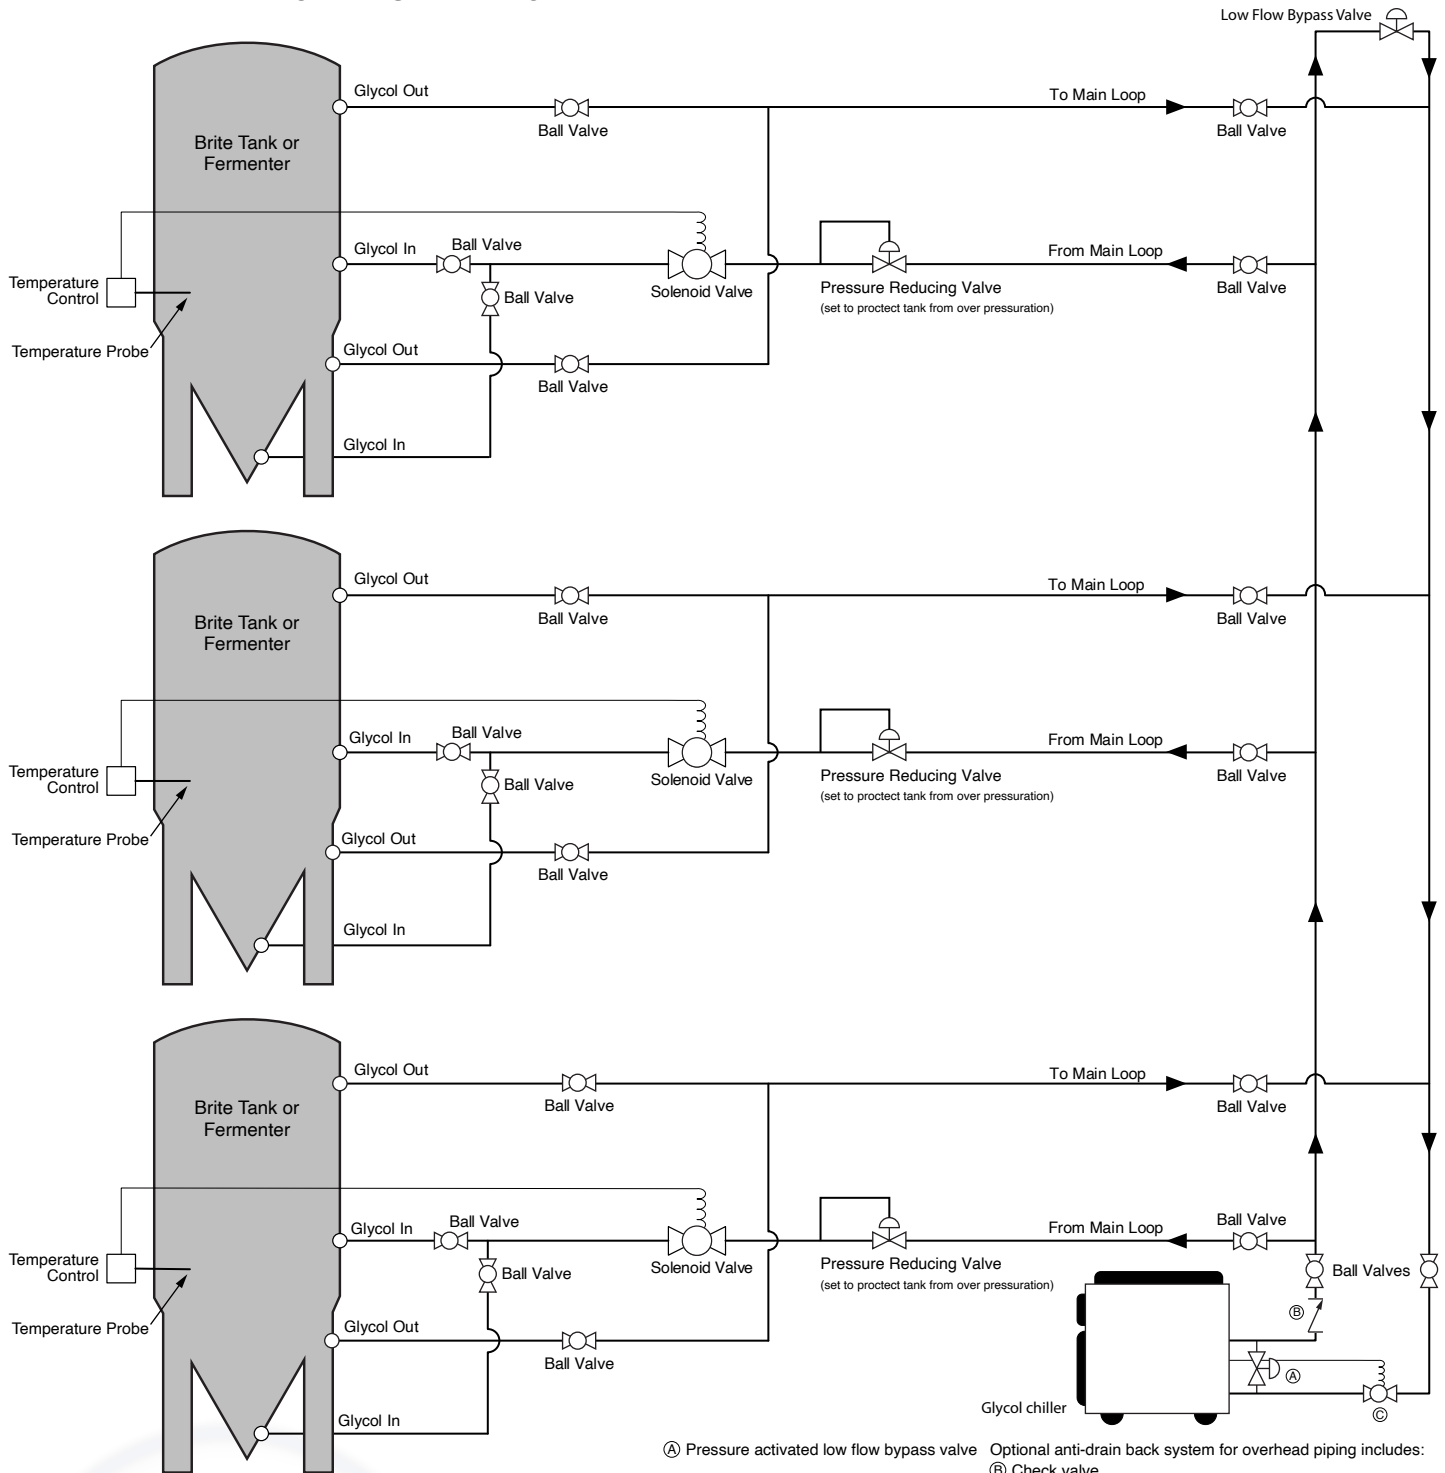

- (A) Pressure activated low flow bypass valve
 - (B) Check valve
 - (C) Solenoid valve interlocked with process pump
- Optional anti-drain back system for overhead piping includes: